


NORTH ELEVATION

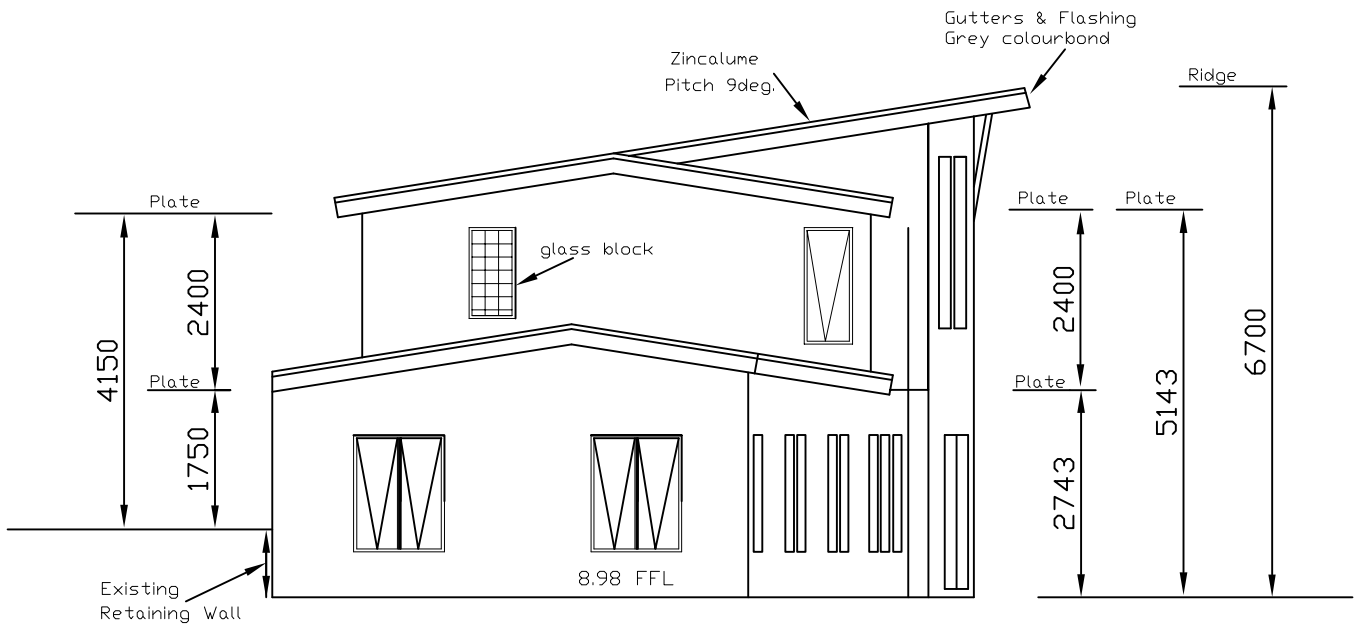

SOUTH ELEVATION

DRAWING TITLE		DRAWING NO.
ELEVATIONS		A 1
		SCALE 1:100
PROJECT	NEW RESIDENCE D. & J. HOLMES 88 Annie St. Beaconsfield	DATE
Hardie Developments 31 Herbert St. NORTH FREMANTLE Telephone: 93356243		