


WEST ELEVATION

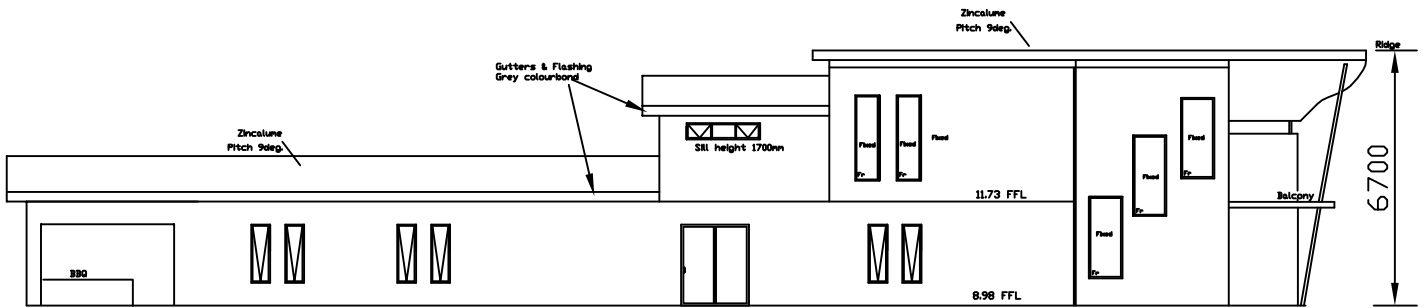

Aluminum Framed  
 A= Awning windows  
 (200mm opening)  
 with Frosted glass  
 B= Frosted glass

EAST ELEVATION

DRAWING TITLE		DRAWING NO.	
ELEVATIONS		A 2	
		SCALE 1:100	
PROJECT	NEW RESIDENCE D. & J. HOLMES 88 Annie St. Beaconsfield		DATE
<b>Hardie Developments</b> 31 Herbert St. NORTH FREMANTLE Telephone: 93356243			