


CROSS SECTION AA

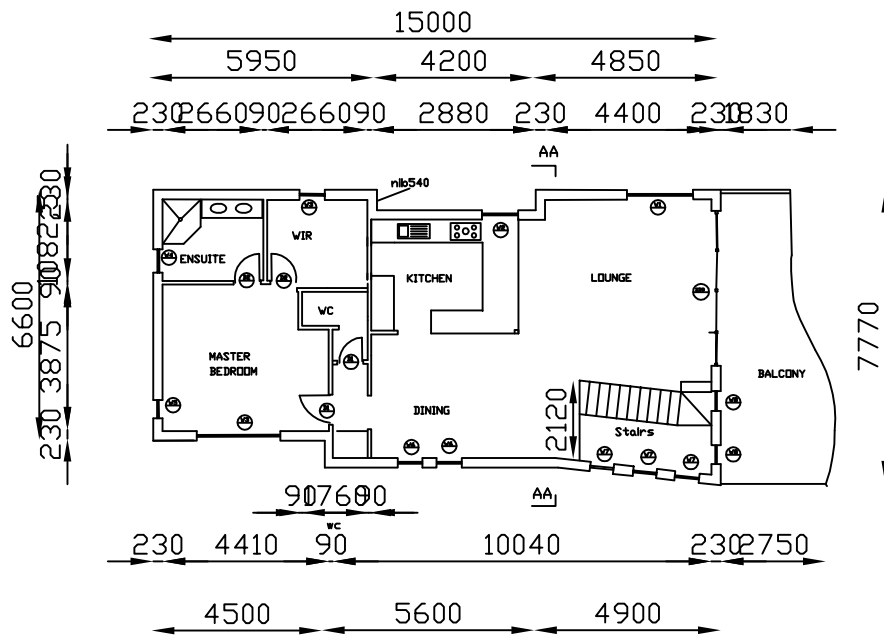

UPPER FLOOR

DRAWING TITLE		DRAWING NO.
FLOOR PLAN		A 4
CROSS SECTION		SCALE 1:100
PROJECT	NEW RESIDENCE D & J. HOLMES 88 Annie St. Beaconsfield	DATE
Hardie Developments 31 Herbert St. NORTH FREMANTLE Telephone: 93356243		