




FLOOR PLAN TYPICAL  
UNITS 5,6,7,8

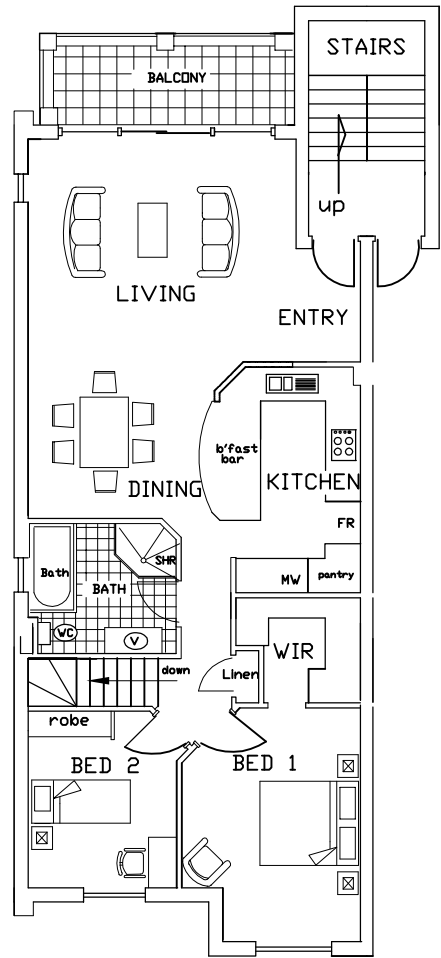

FLOOR PLAN TYPICAL  
UNITS 1,2,3,4

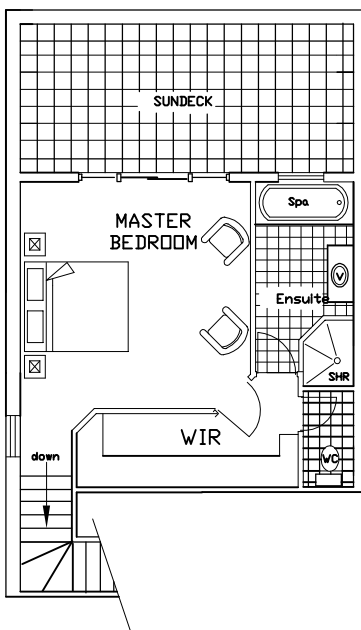

UPPER FLOOR PLAN  
UNITS 5,6,7,8

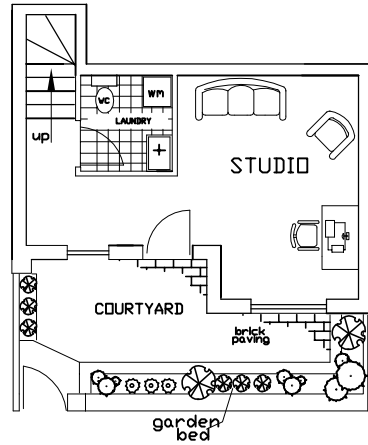

GROUND FLOOR PLAN  
UNITS 1,2,3,4

DRAWING TITLE		DRAWING NO.	
PLANS		K 2	
		SCALE 1:100	
PROJECT:		DATE	
KIRSTEN HOUSE 1A ROCKINGHAM RD. HAMILTON HILL		10/5/04	
<b>HARDIE DEVELOPMENTS PTY.LTD.</b> 2 WHITE STREET NORTH FREMANTLE Telephone: 93356243			