


NORTH ELEVATION

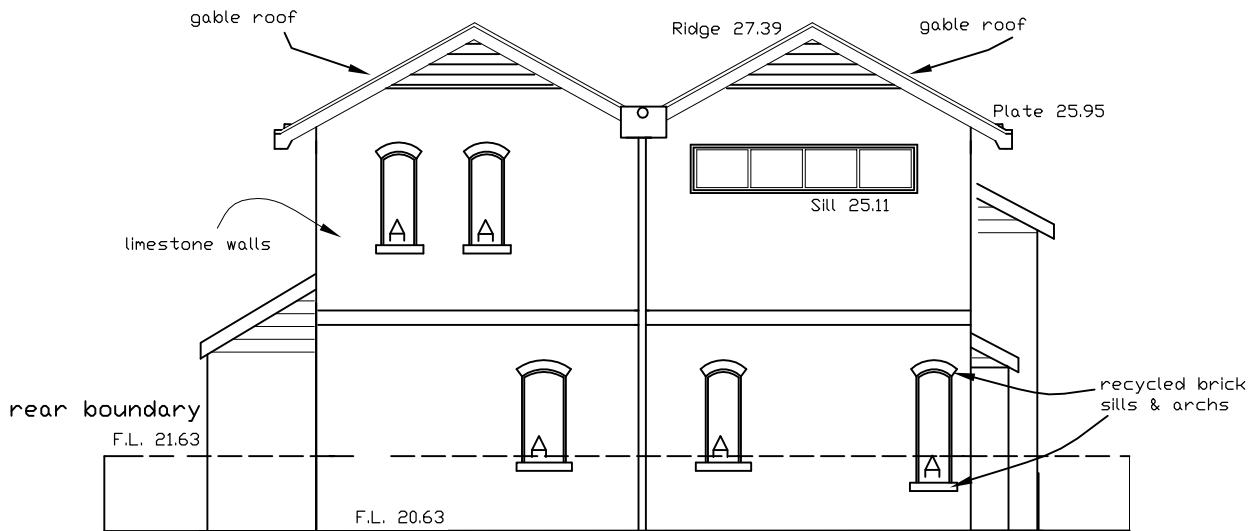

A: Awning windows (250mm opening) with Frosted glass

EAST ELEVATION

DRAWING TITLE		DRAWING NO.	
ELEVATIONS		B 7	
		SCALE 1:200	
PROJECT		DATE	
EXTENSION 31 HERBERT ST. NORTH FREMANTLE		30/03/2006 R: 30/08/2006	
Craig & Angela Hardie 2 WHITE STREET NORTH FREMANTLE Telephone: 93356243			