


ELEVATION

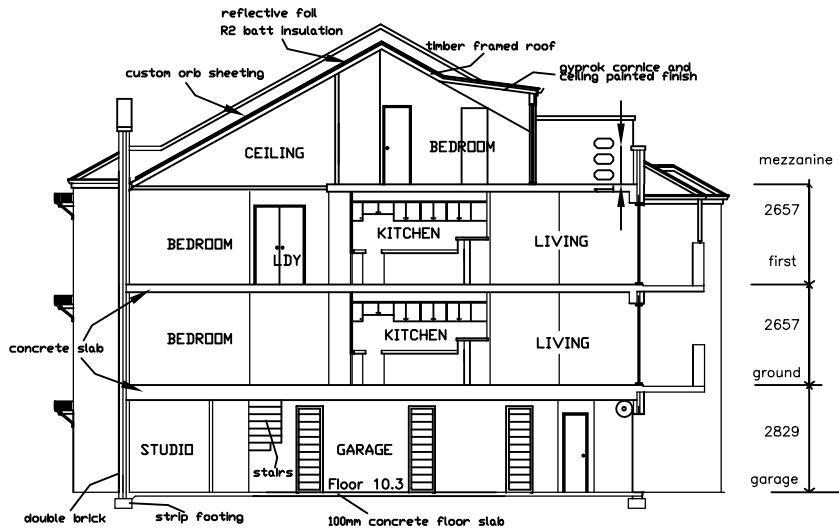

SECTION A A

DRAWING TITLE ELEVATION CROSS SECTION	DRAWING NO. K 3
	SCALE 1:100
PROJECT: KIRSTEN HOUSE 1A ROCKINGHAM RD. HAMILTON HILL	DATE 10/5/04
HARDIE DEVELOPMENTS PTY.LTD. 2 WHITE STREET NORTH FREMANTLE Telephone: 93356243	